


1 FLOOR PLAN - LEVEL 2
1/8" = 1'-0"

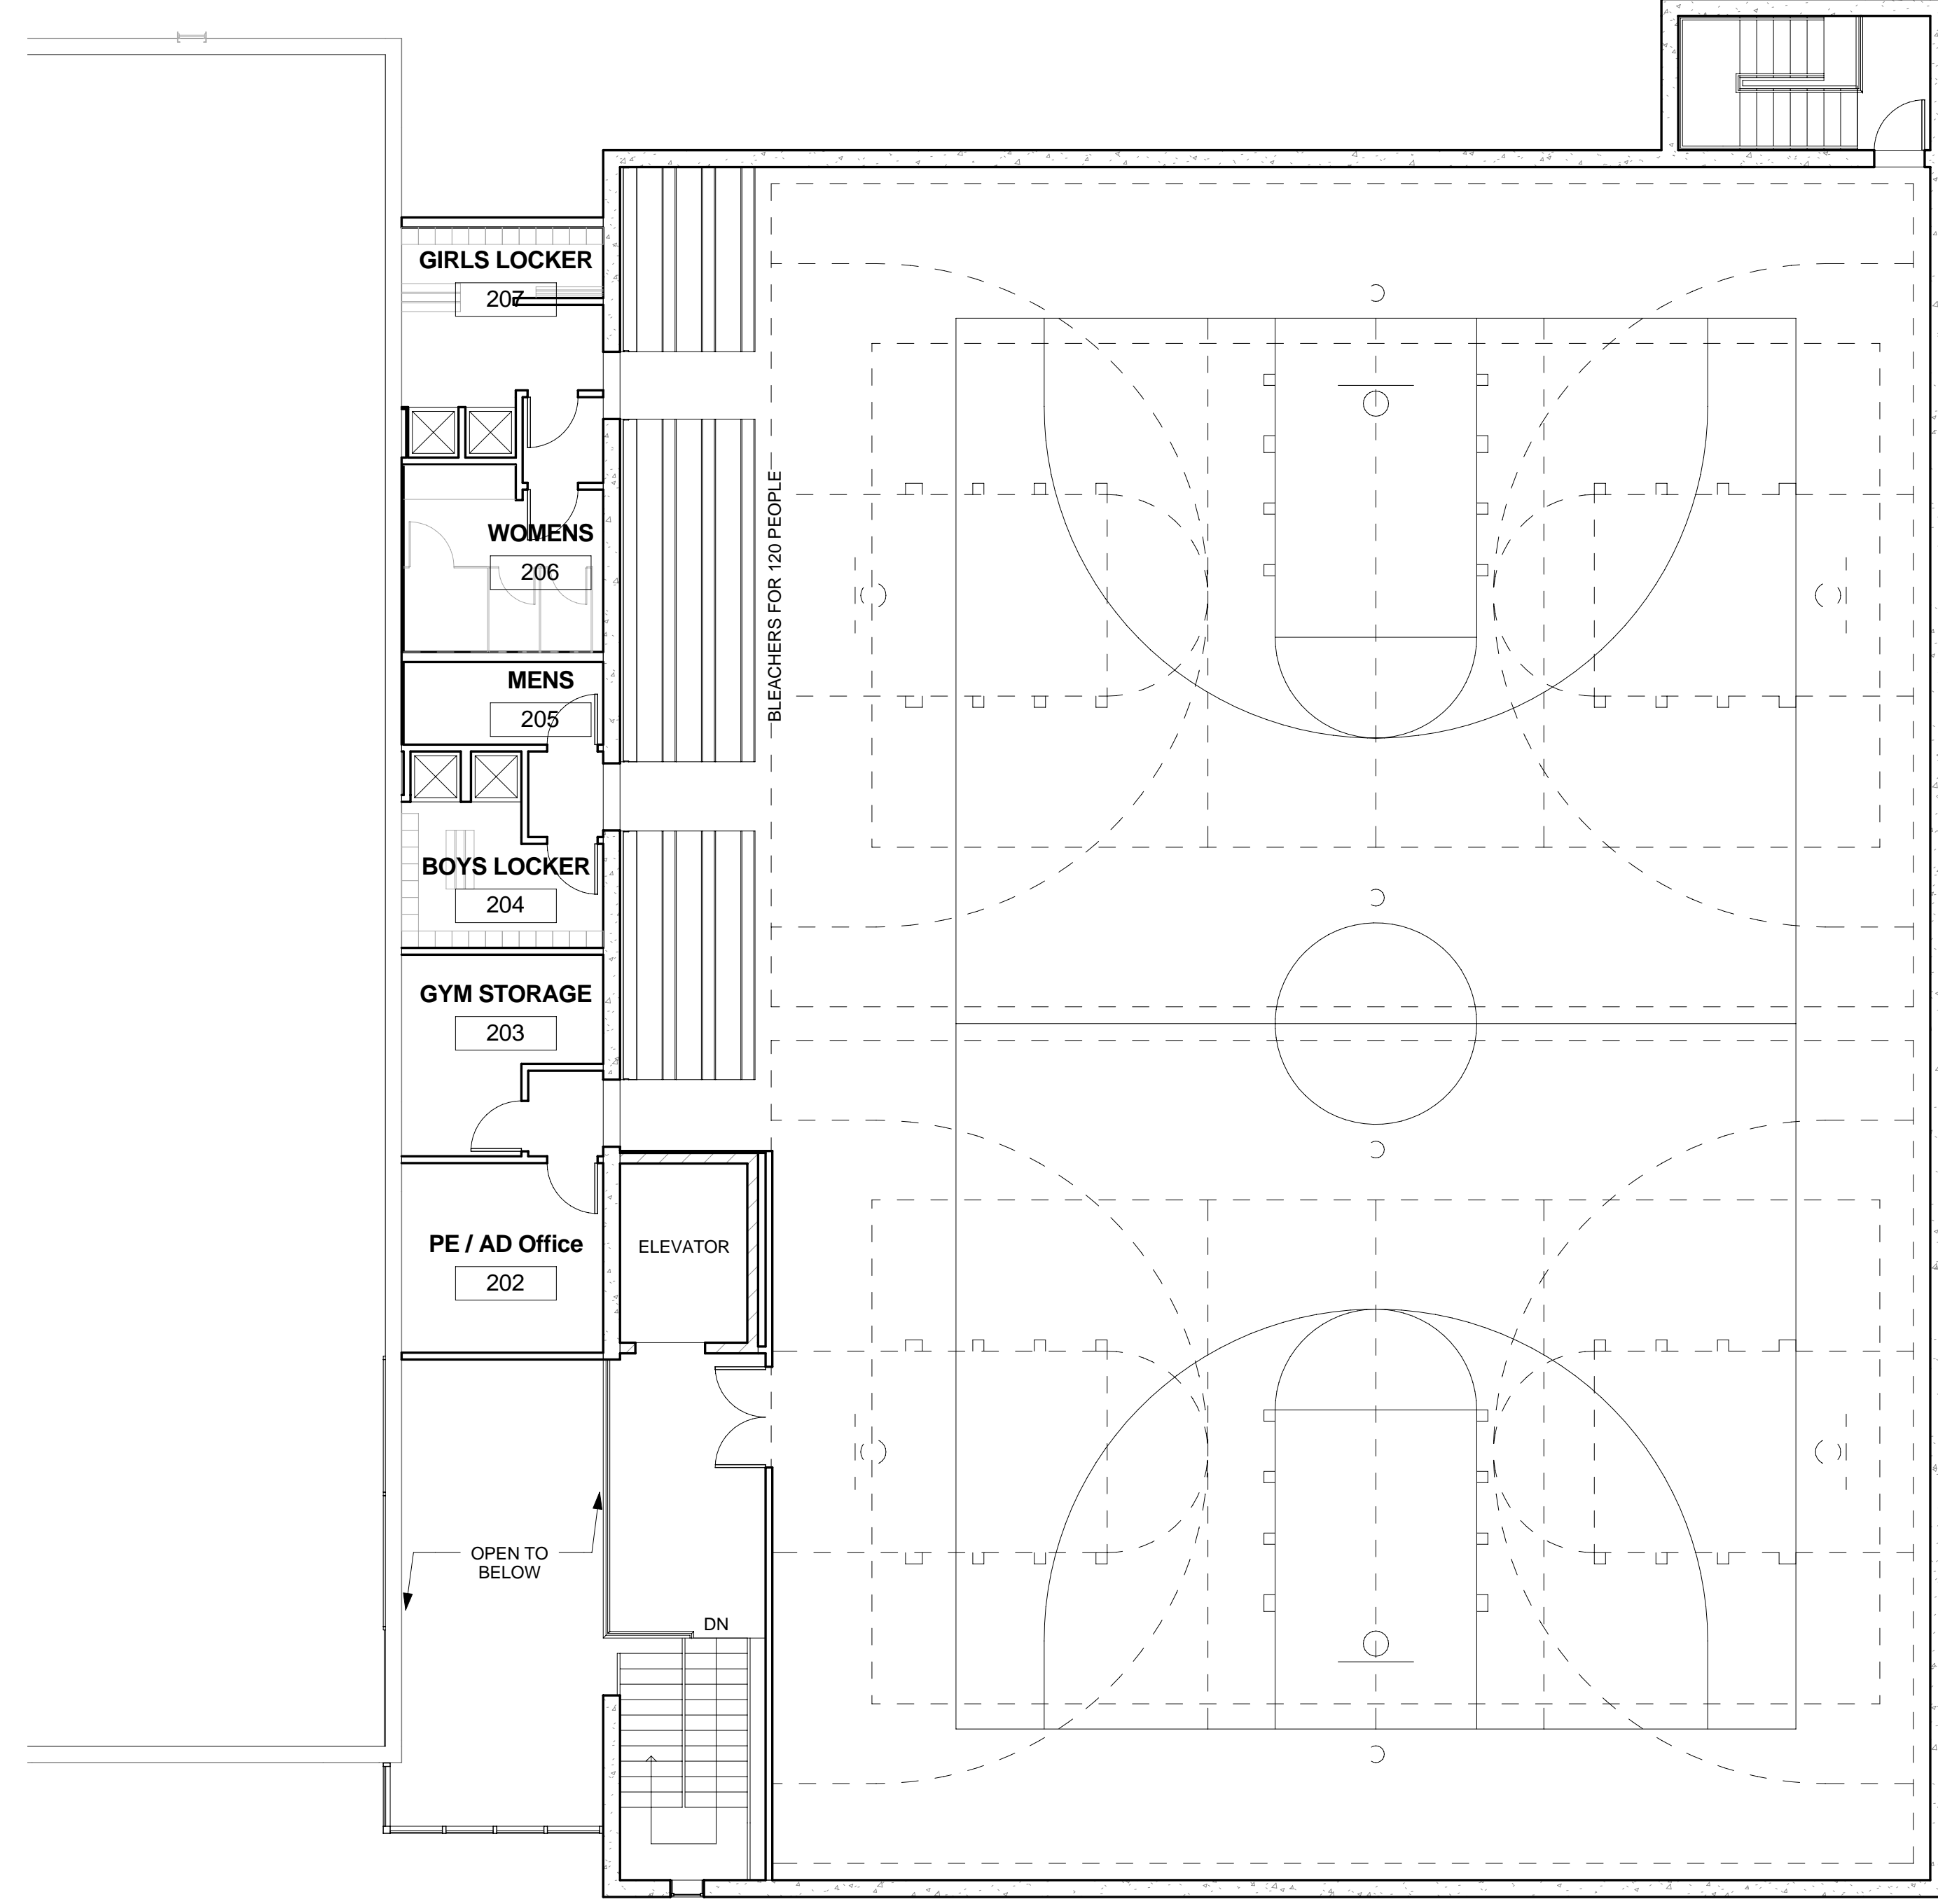

MNSA / MDS BUILDING ADDITION
1471 BREWSTER ST., ST. PAUL, MN 55108
PRELIMINARY: NOT FOR CONSTRUCTION

FLOOR PLAN - LEVEL 2

Issue: _____ Date: _____
Project #: 09-0106.0 Date: 1.26.2009
Drawn by: Author
Checked by: Checker

I hereby certify that this plan, specification, or report was prepared by me or under my direct supervision and that I am a duly licensed professional engineer in the State of Minnesota.
Approve: _____
Signature: _____
Registration Number: 1.26.2009

CLIENT
Housch@hands, Inc.
1471 Brewster St.,
St. Paul, MN 55108
651.224.3895

CONTRACTOR
Dew Corporation
North Saint Paul, MN 55109
651.777.4800

STRUCTURAL
Vogt & Associates
Eagan, MN 55122
651.686.7272

CIVIL
Locke Associates, Co.
Minneapolis, MN 55426
763.424.5505

DJR
ARCHITECTURE, INC
333 Washington Ave N., Suite 210
Minneapolis, MN 55401
612.676.2700 www.djr-inc.com

A110