


FIRST FLOOR PLAN

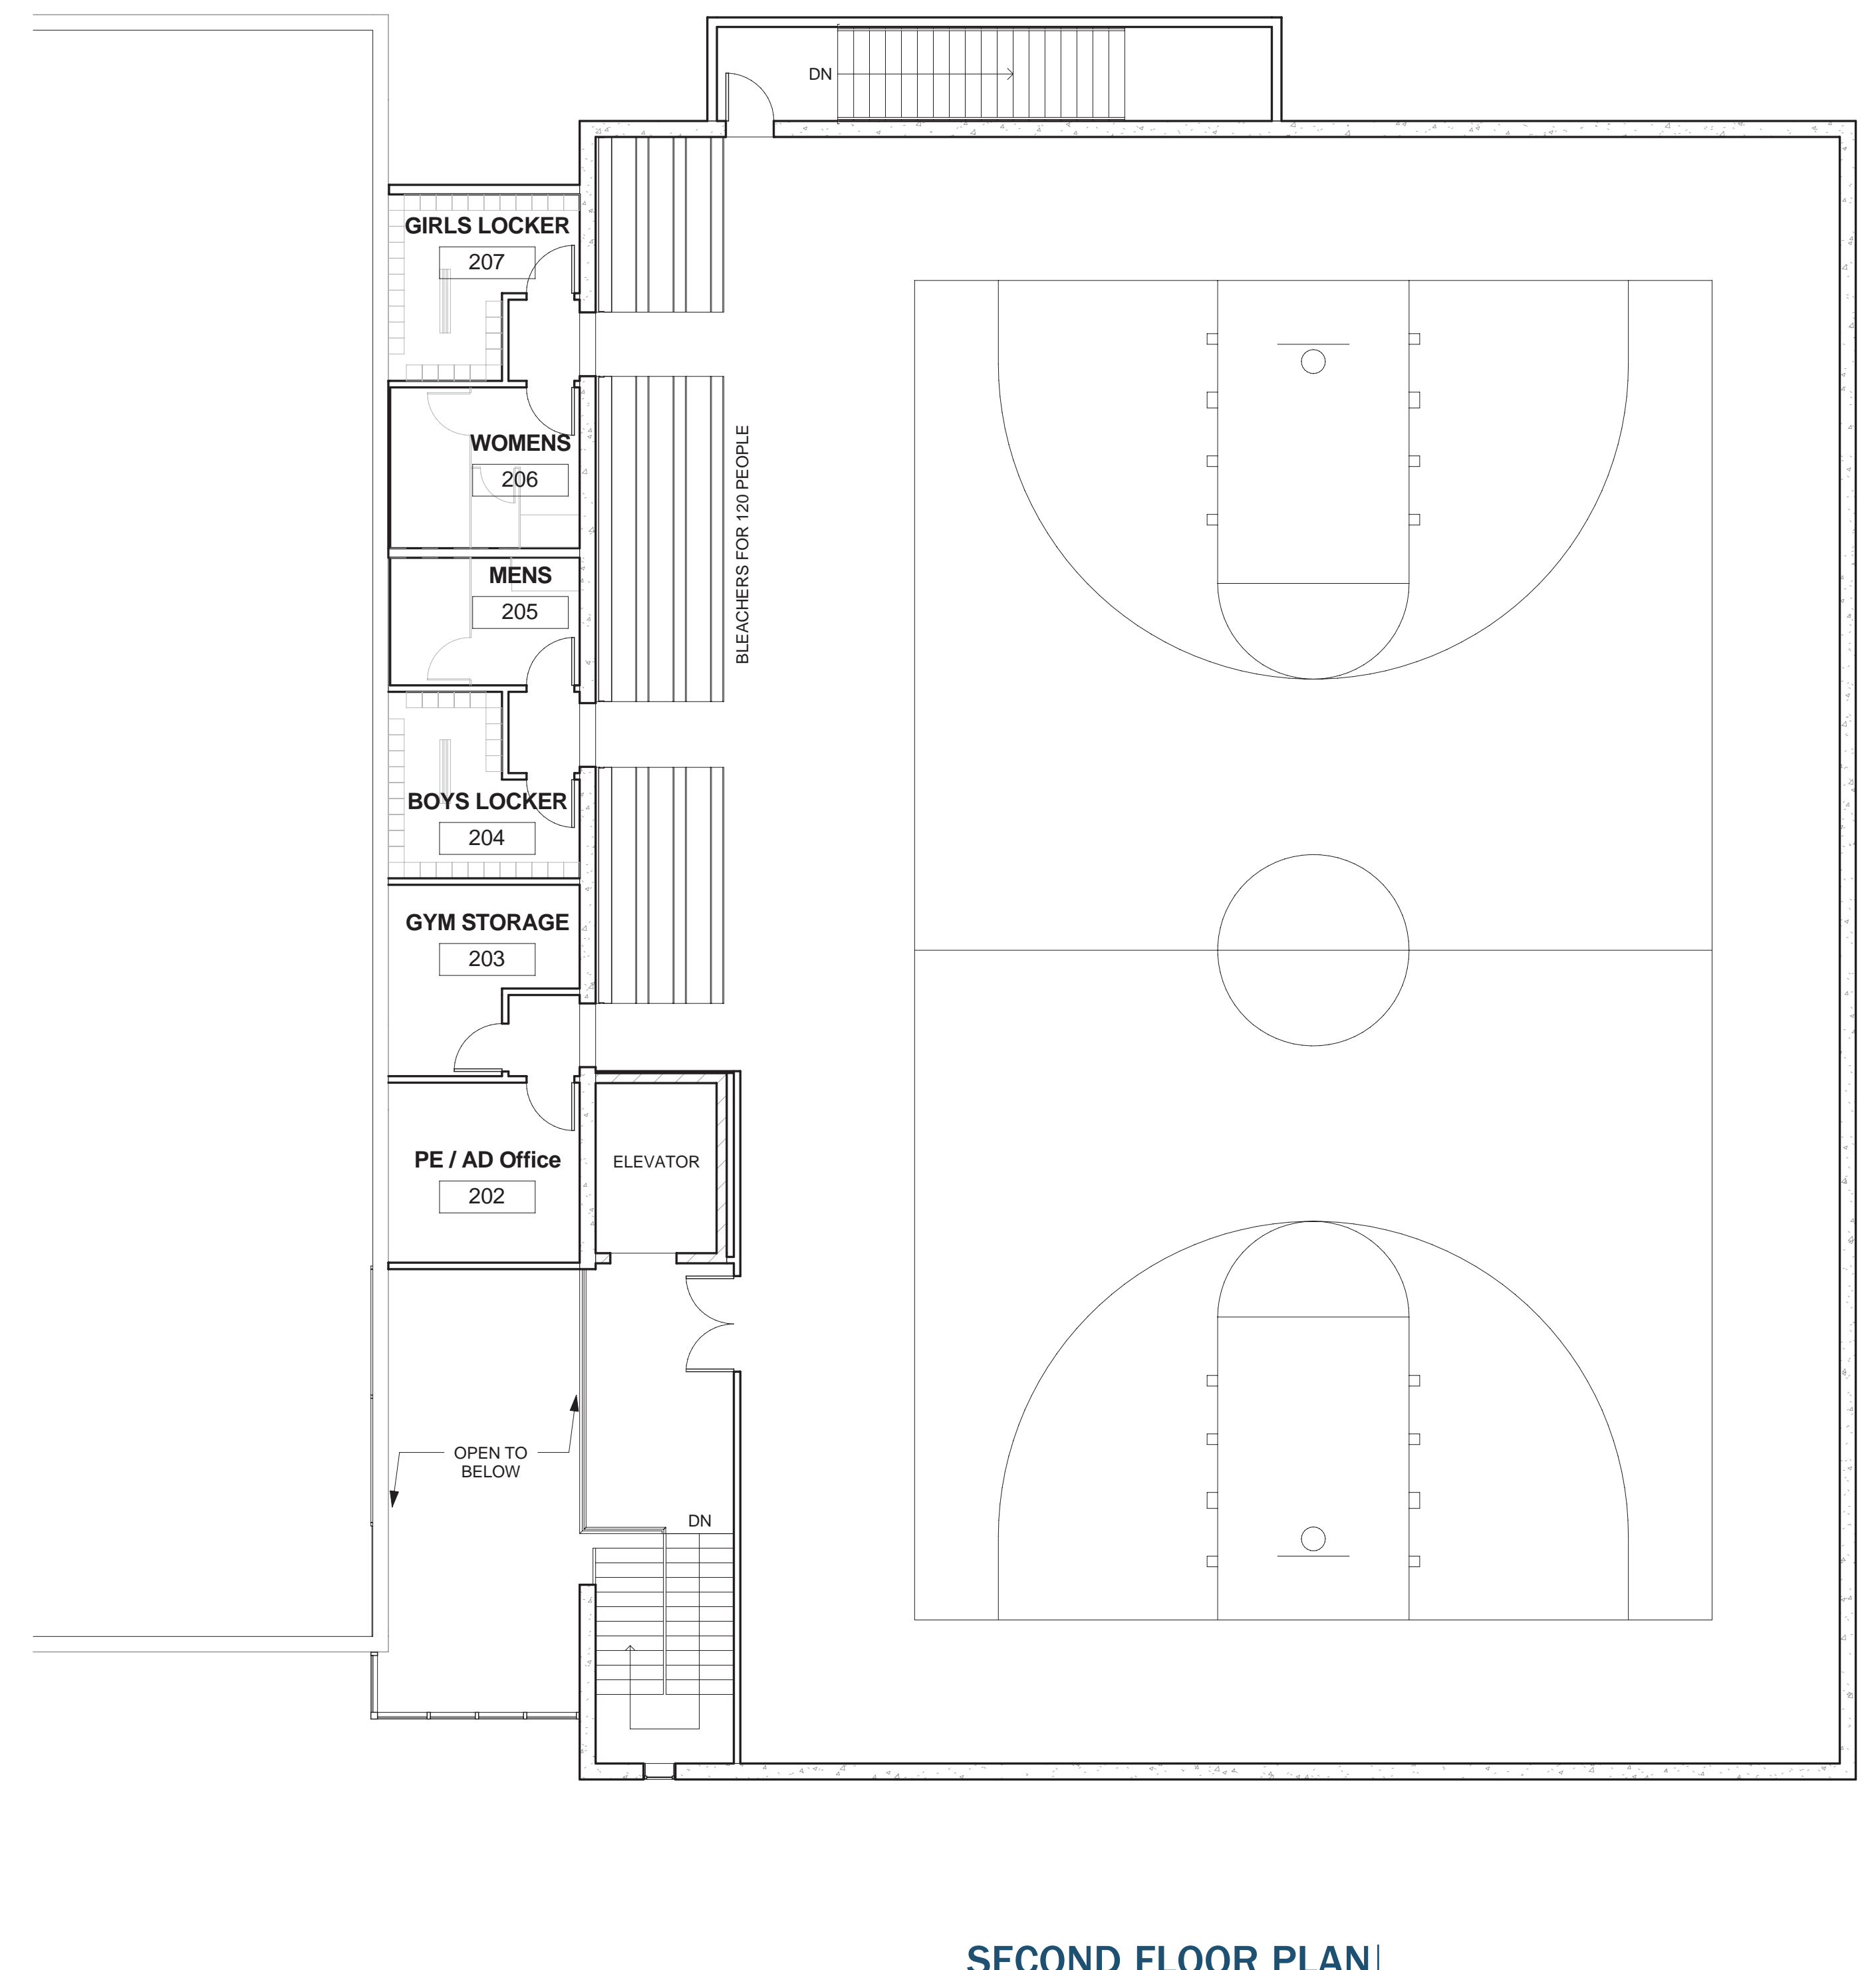

SECOND FLOOR PLAN

# MINNESOTA NORTH STAR ACADEMY & METRO DEAF SCHOOL ADDITION

1471 Brewster Street, St. Paul, Minnesota

December 16, 2008

Building Addition Floor Plans

08.0106.0

